


251.444.061 251.444.062
251.444.063 251.444.064

251.444.065 251.444.071
251.444.064 251.444.073

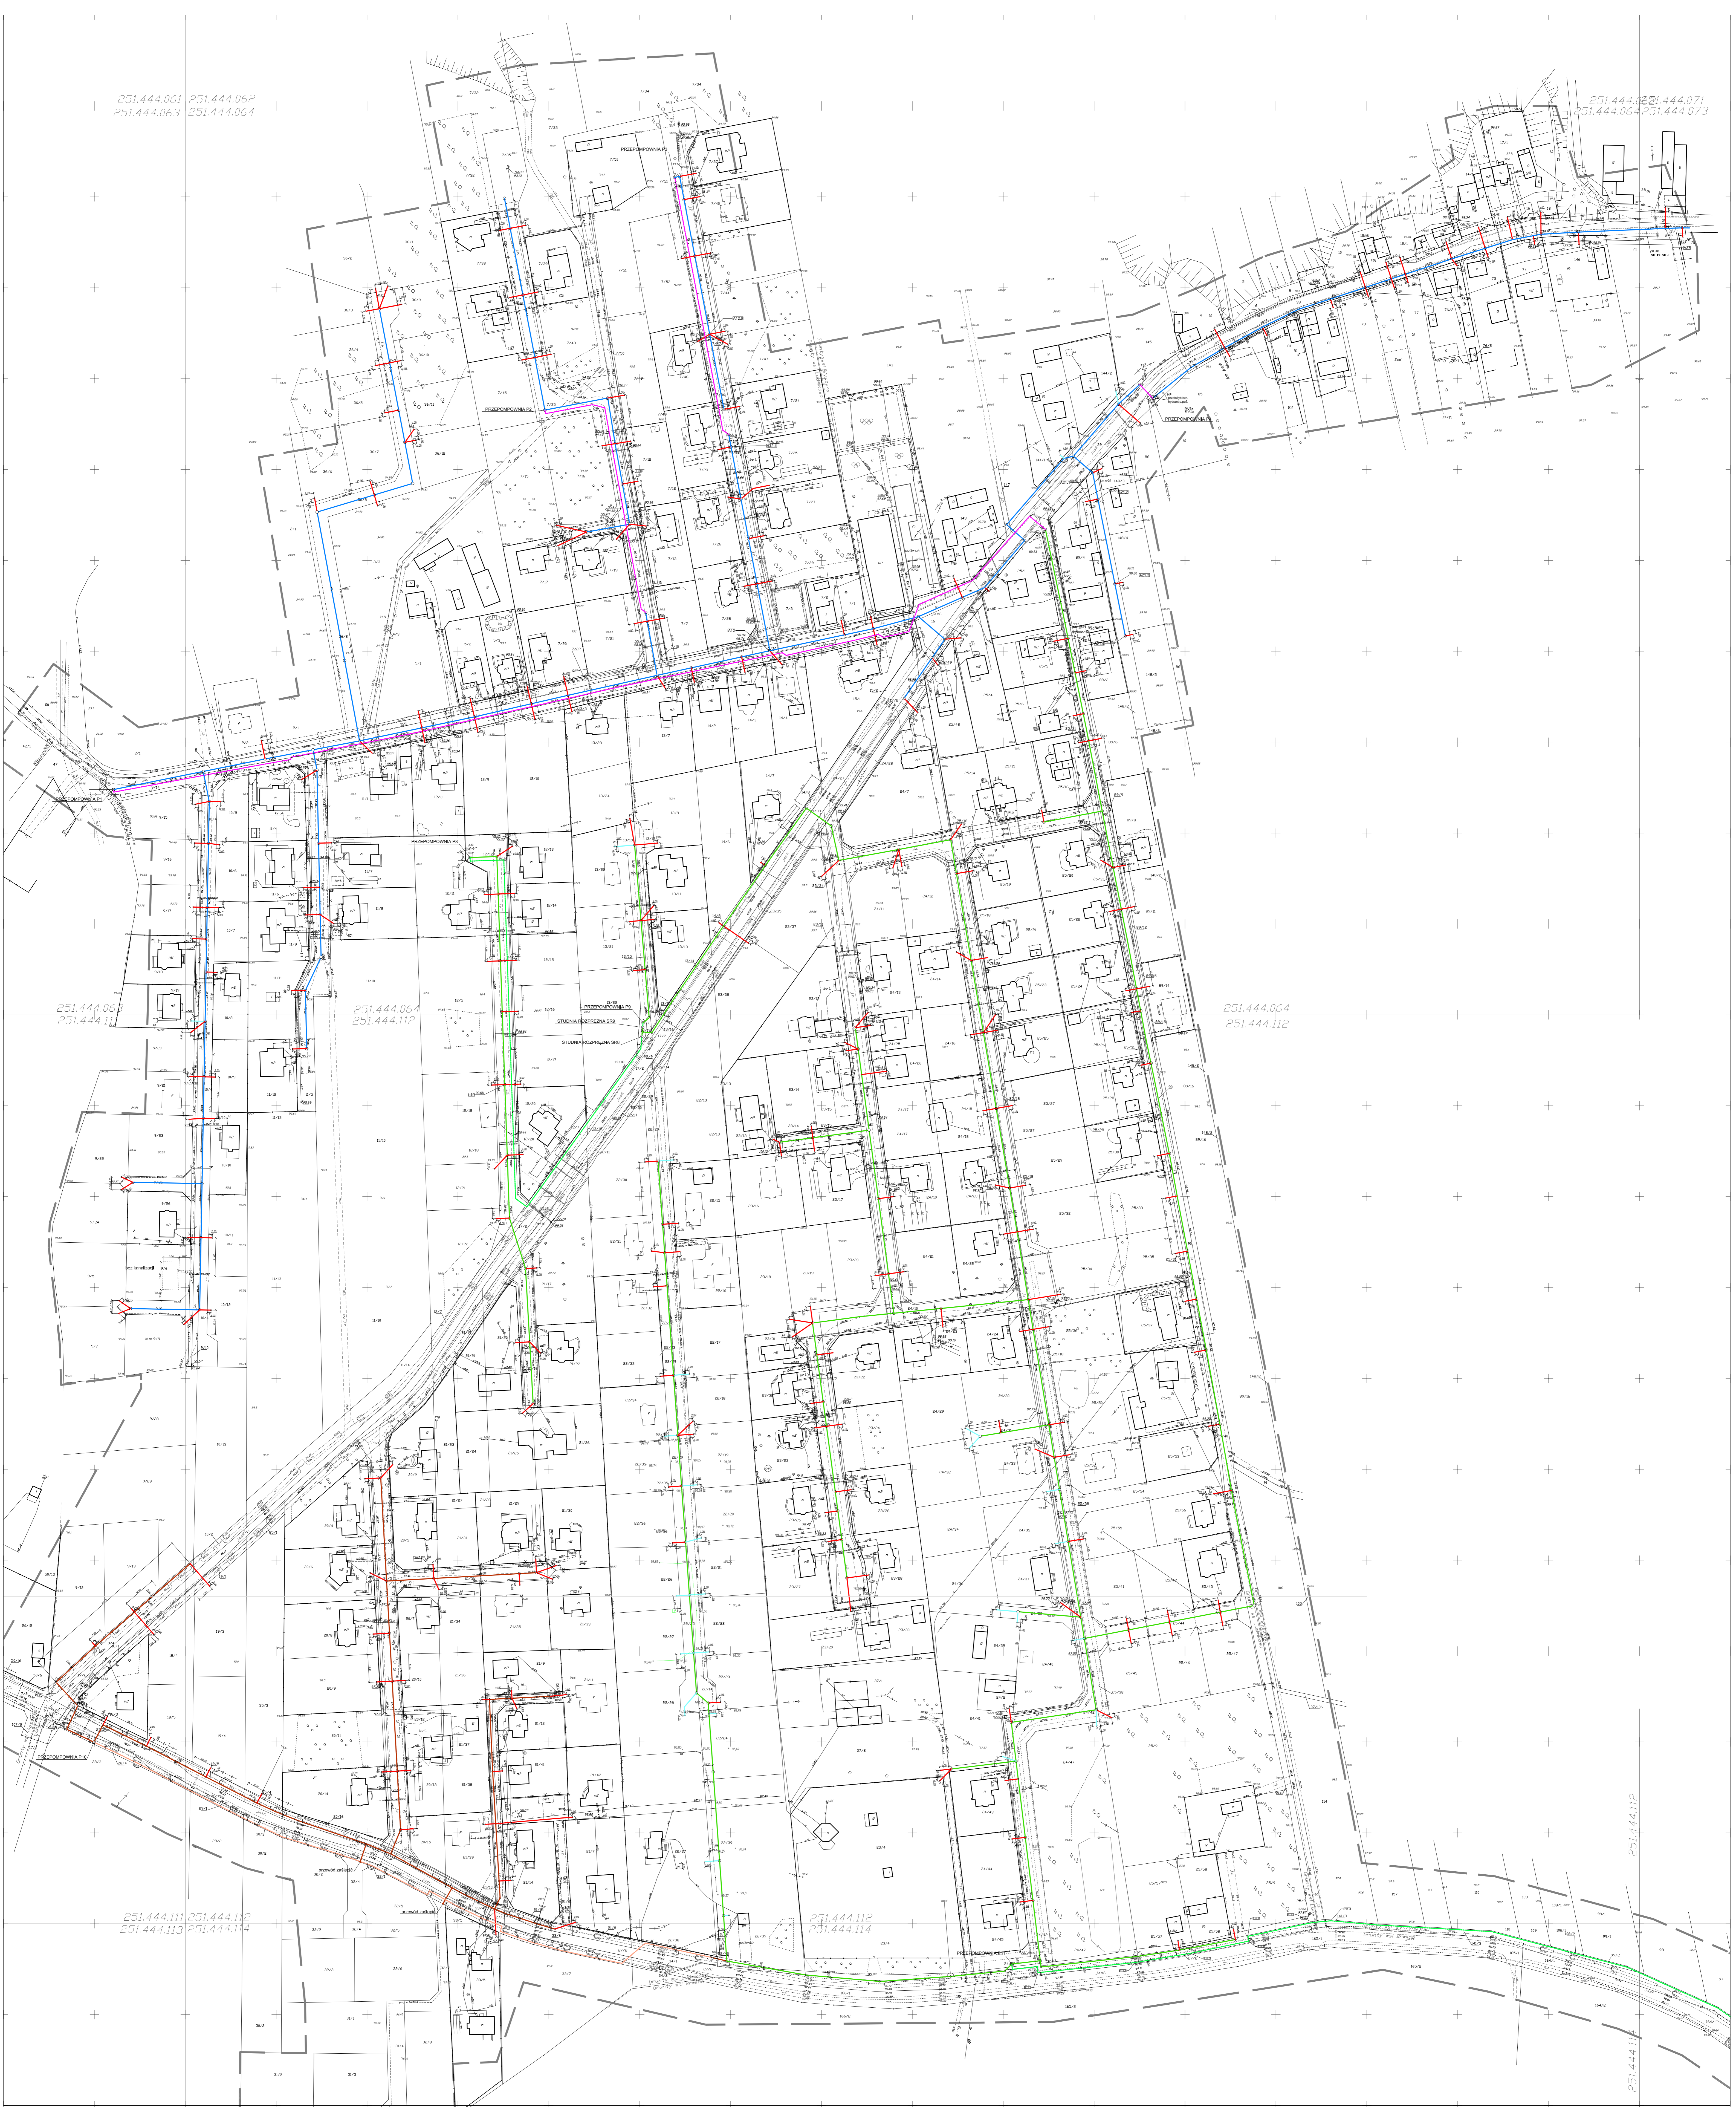

251.444.063
251.444.111

251.444.064
251.444.112

251.444.064
251.444.112

251.444.111 251.444.112
251.444.113 251.444.114

251.444.112
251.444.114

251.444.112
251.444.111